



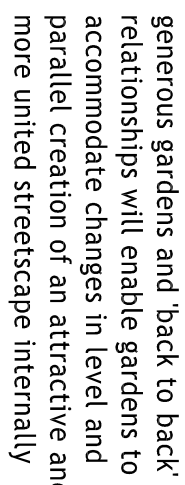

Existing boundary to northern site and properties off Swallow Close


Looking south west towards southern elements of the site and Natland Beck corridor

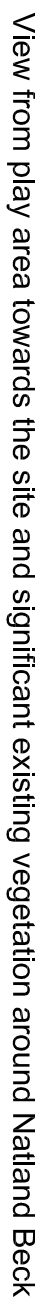

pod

99 gailgate
bernard cattle
dwyer farm
Dwyer Rd
Ottawa KS
tel: 0845 872 7288
e: info@podnewcastle.co.uk

pod

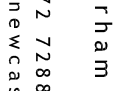

also at: icolex factory, newcastle-upon-tyne, NE12 5DF

PROJECT:

Kendal

Land at Kendal Parks Road,

DRAWING TITLE:

Initial Development
Framework Plan


CADWIT:	Story Homes	DATC:	04/12
STATUS:	FEASIBILITY	DWN BY:	AC
SCALE:	1:1000	SHEET SIZE:	A1
		REVISION:	AD

PLOTTING NO:

STO - 273

DRAWING NO:

01-01

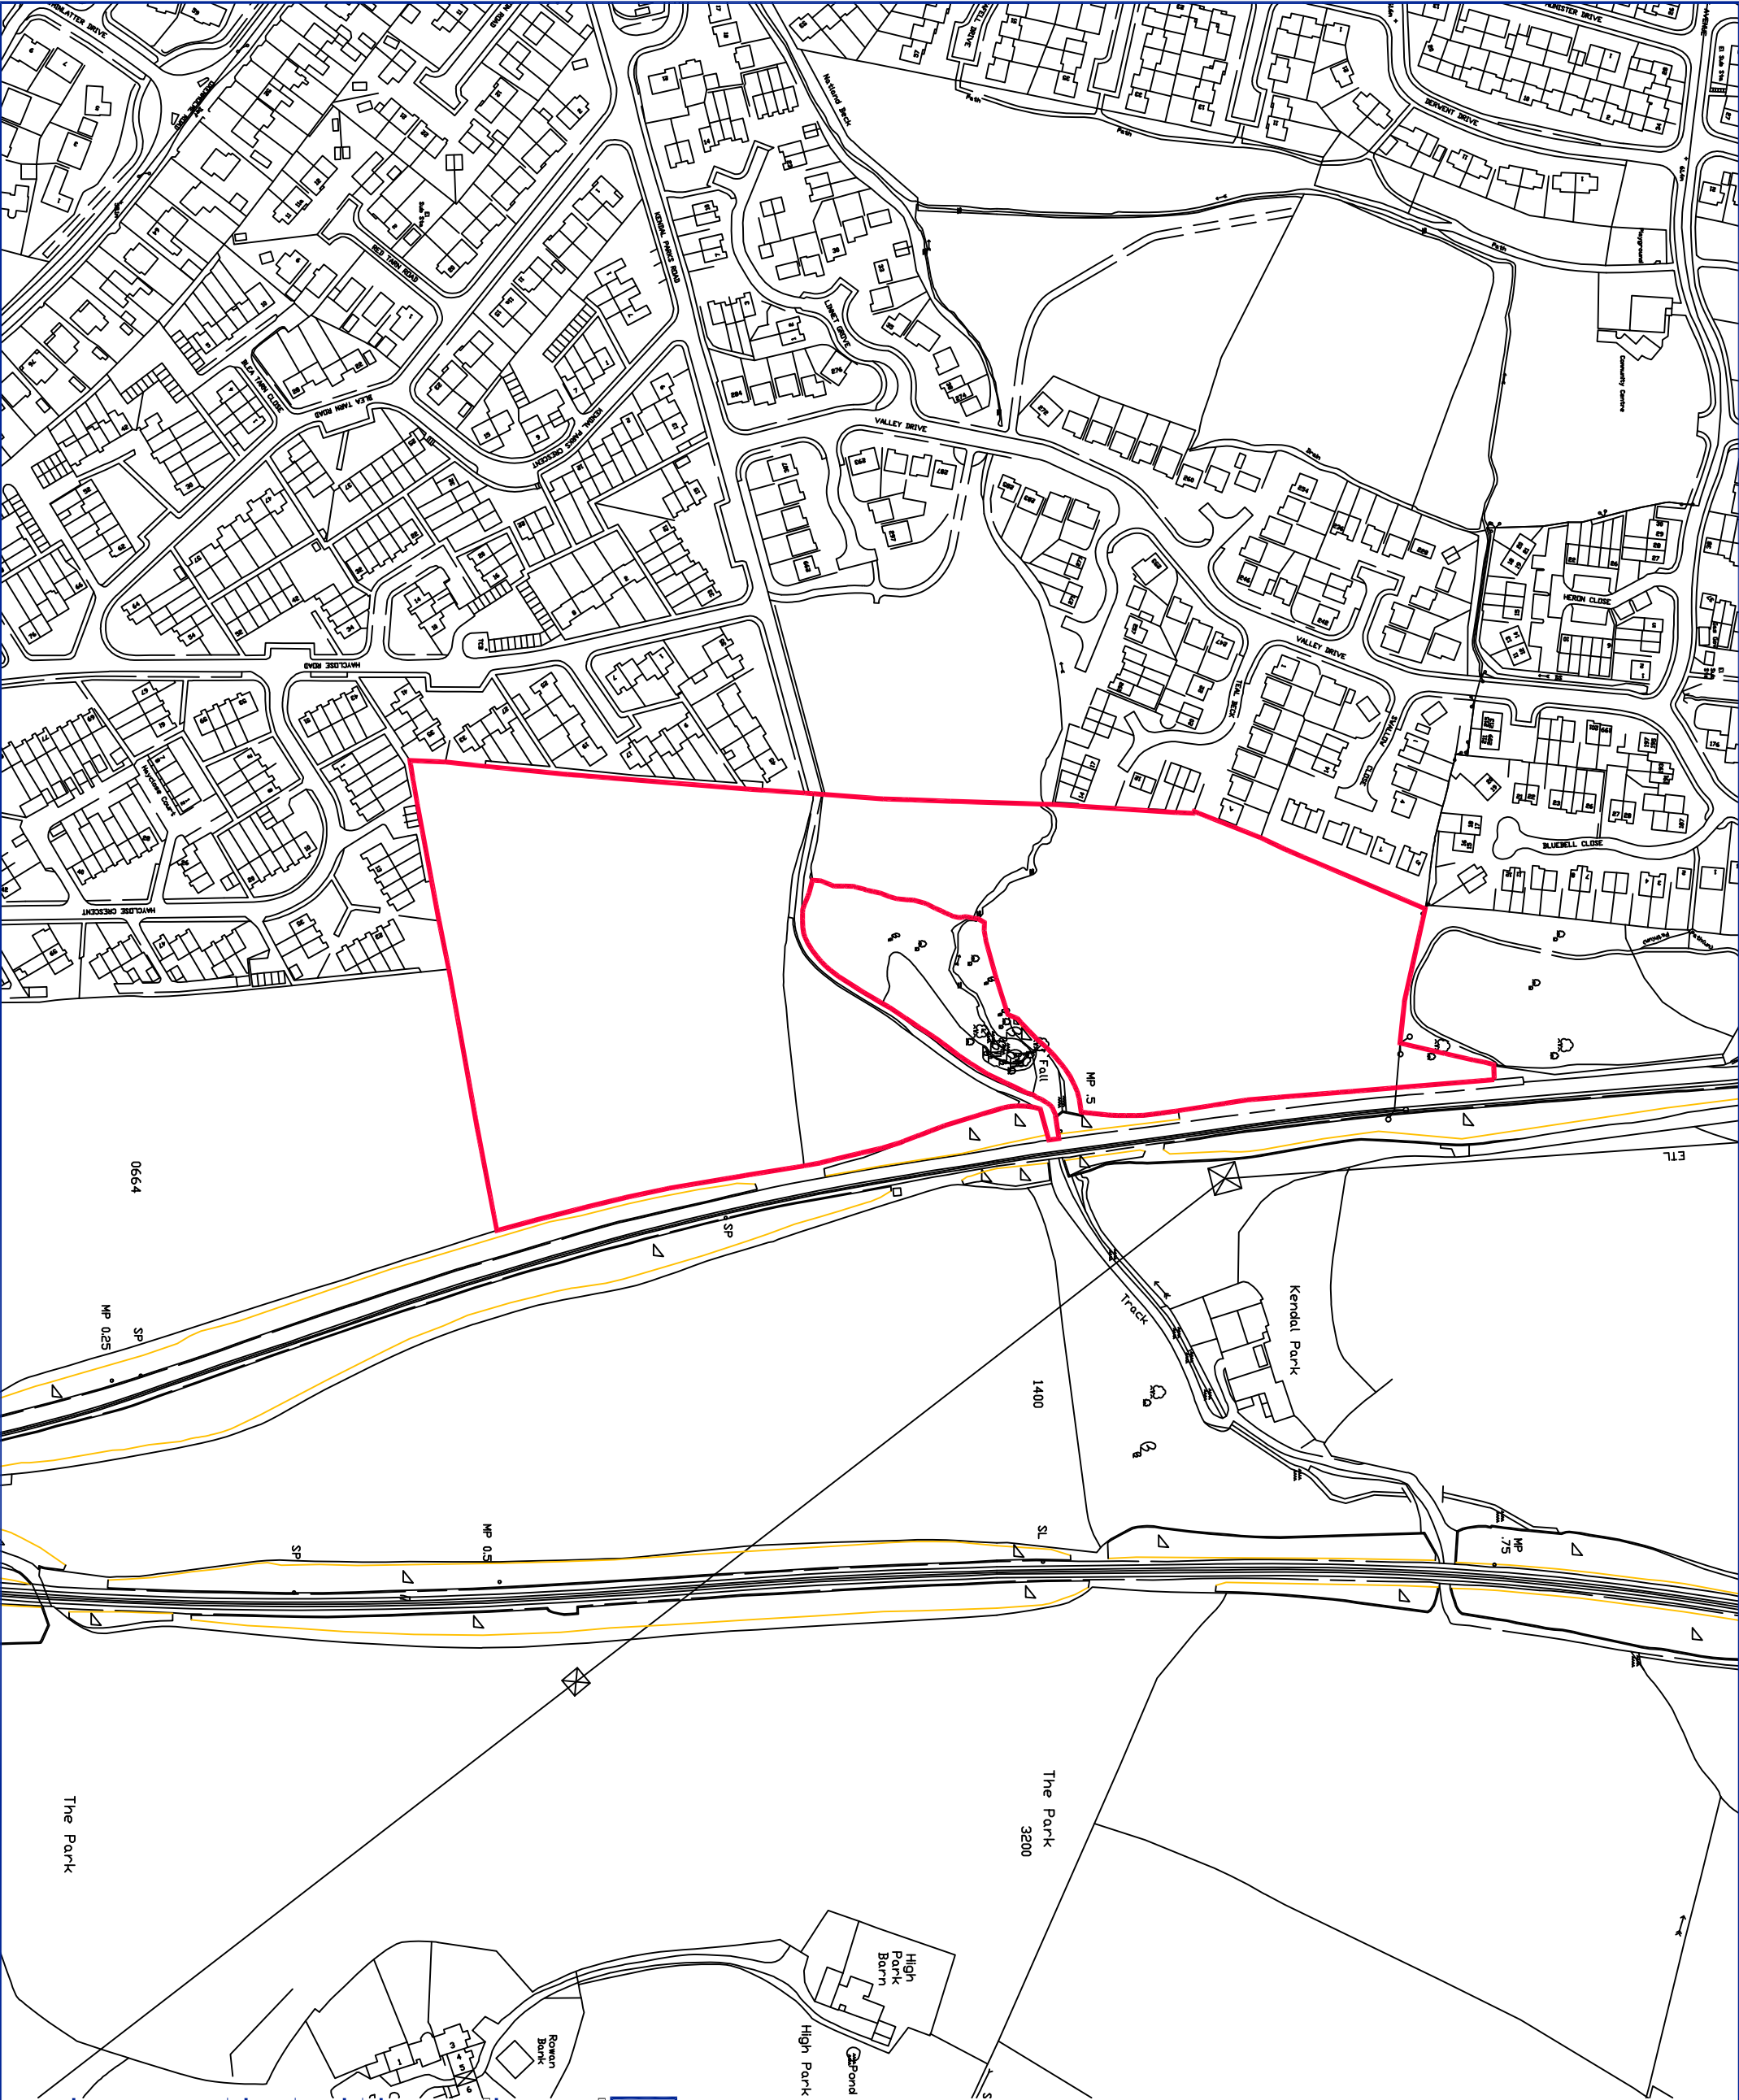

Site Area
4.98 ha / 12.31 acres



DEVELOPMENT

Kendal Parks Road

DRAWING

Location Plan

DRAWN BY	sdm	DATE	12/04/2011
CHECKED BY	-	SCALE	1:2500
DRAWING NUMBER	L000139.LP	REVISION	-
REGION	L000139	MASTER REF	1
REFERENCE			
Revisions			